


STANDARD DESIGN TYPICAL FIRE HYDRANT SETTING

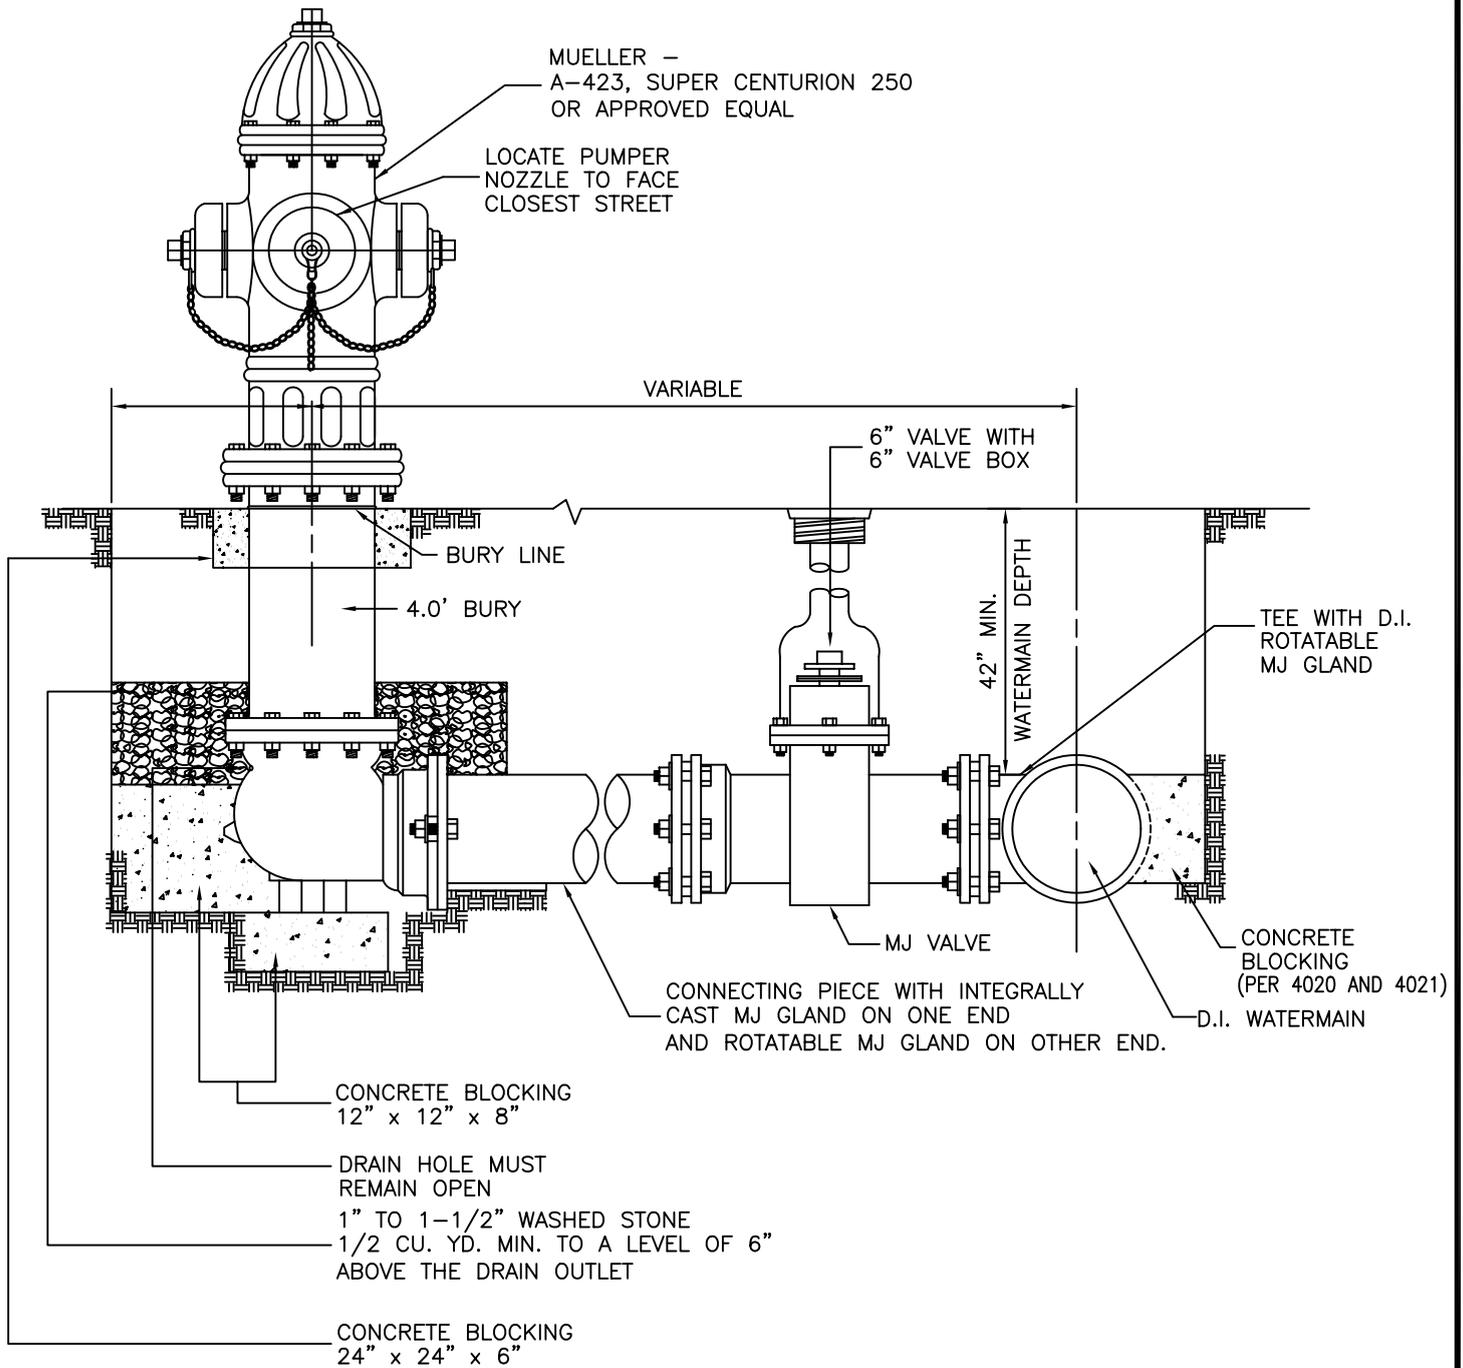

CITY OF DECATUR, ILLINOIS
DEPARTMENT OF ENGINEERING
& INFRASTRUCTURE

ADOPTED JANUARY 1, 2003


 DIRECTOR OF ENGINEERING & INFRASTRUCTURE

ISSUED: 1/1/03	
REVISIONS	
BY	DATE
F.W.T.	12/15/81
SHOE	9/15/89
R.W.D	4/9/97
RNB	12/19/02

STANDARD# 4000